


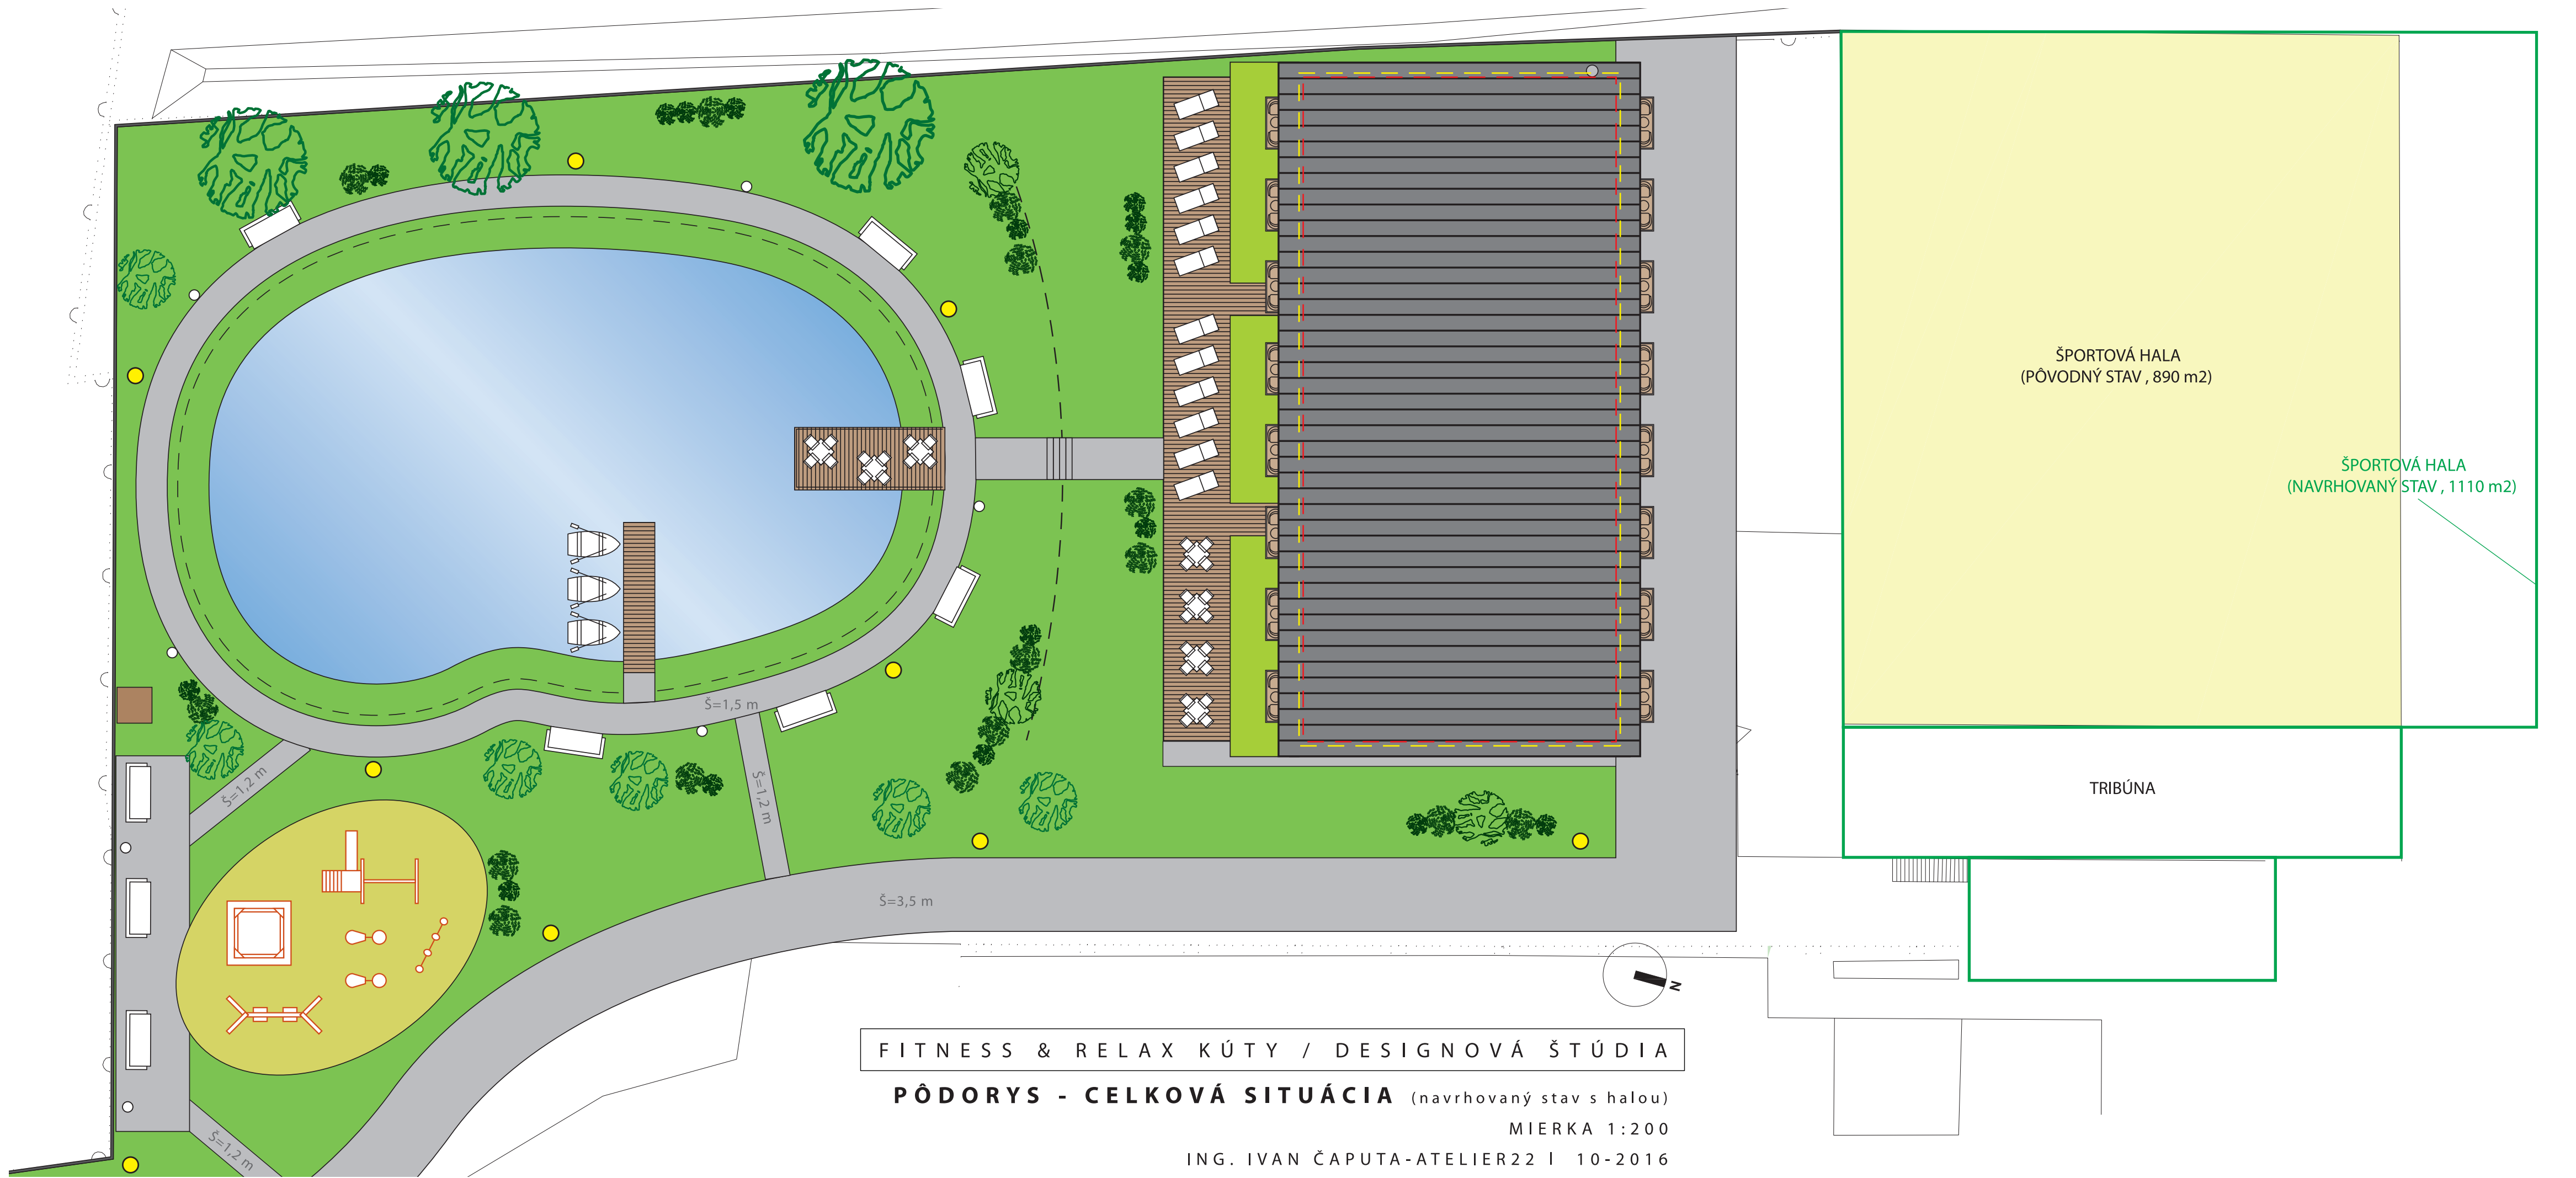

FITNESS & RELAX KÚTY / DESIGNOVÁ ŠTÚDIA

PŮDORYS - CELKOVÁ SITUÁCIA (navrhovaný stav s halou)

MIERKA 1:200

ING. IVAN ČAPUTA-ATELIER22 | 10-2016